


Lease Lots with
Maximum House
Footprints

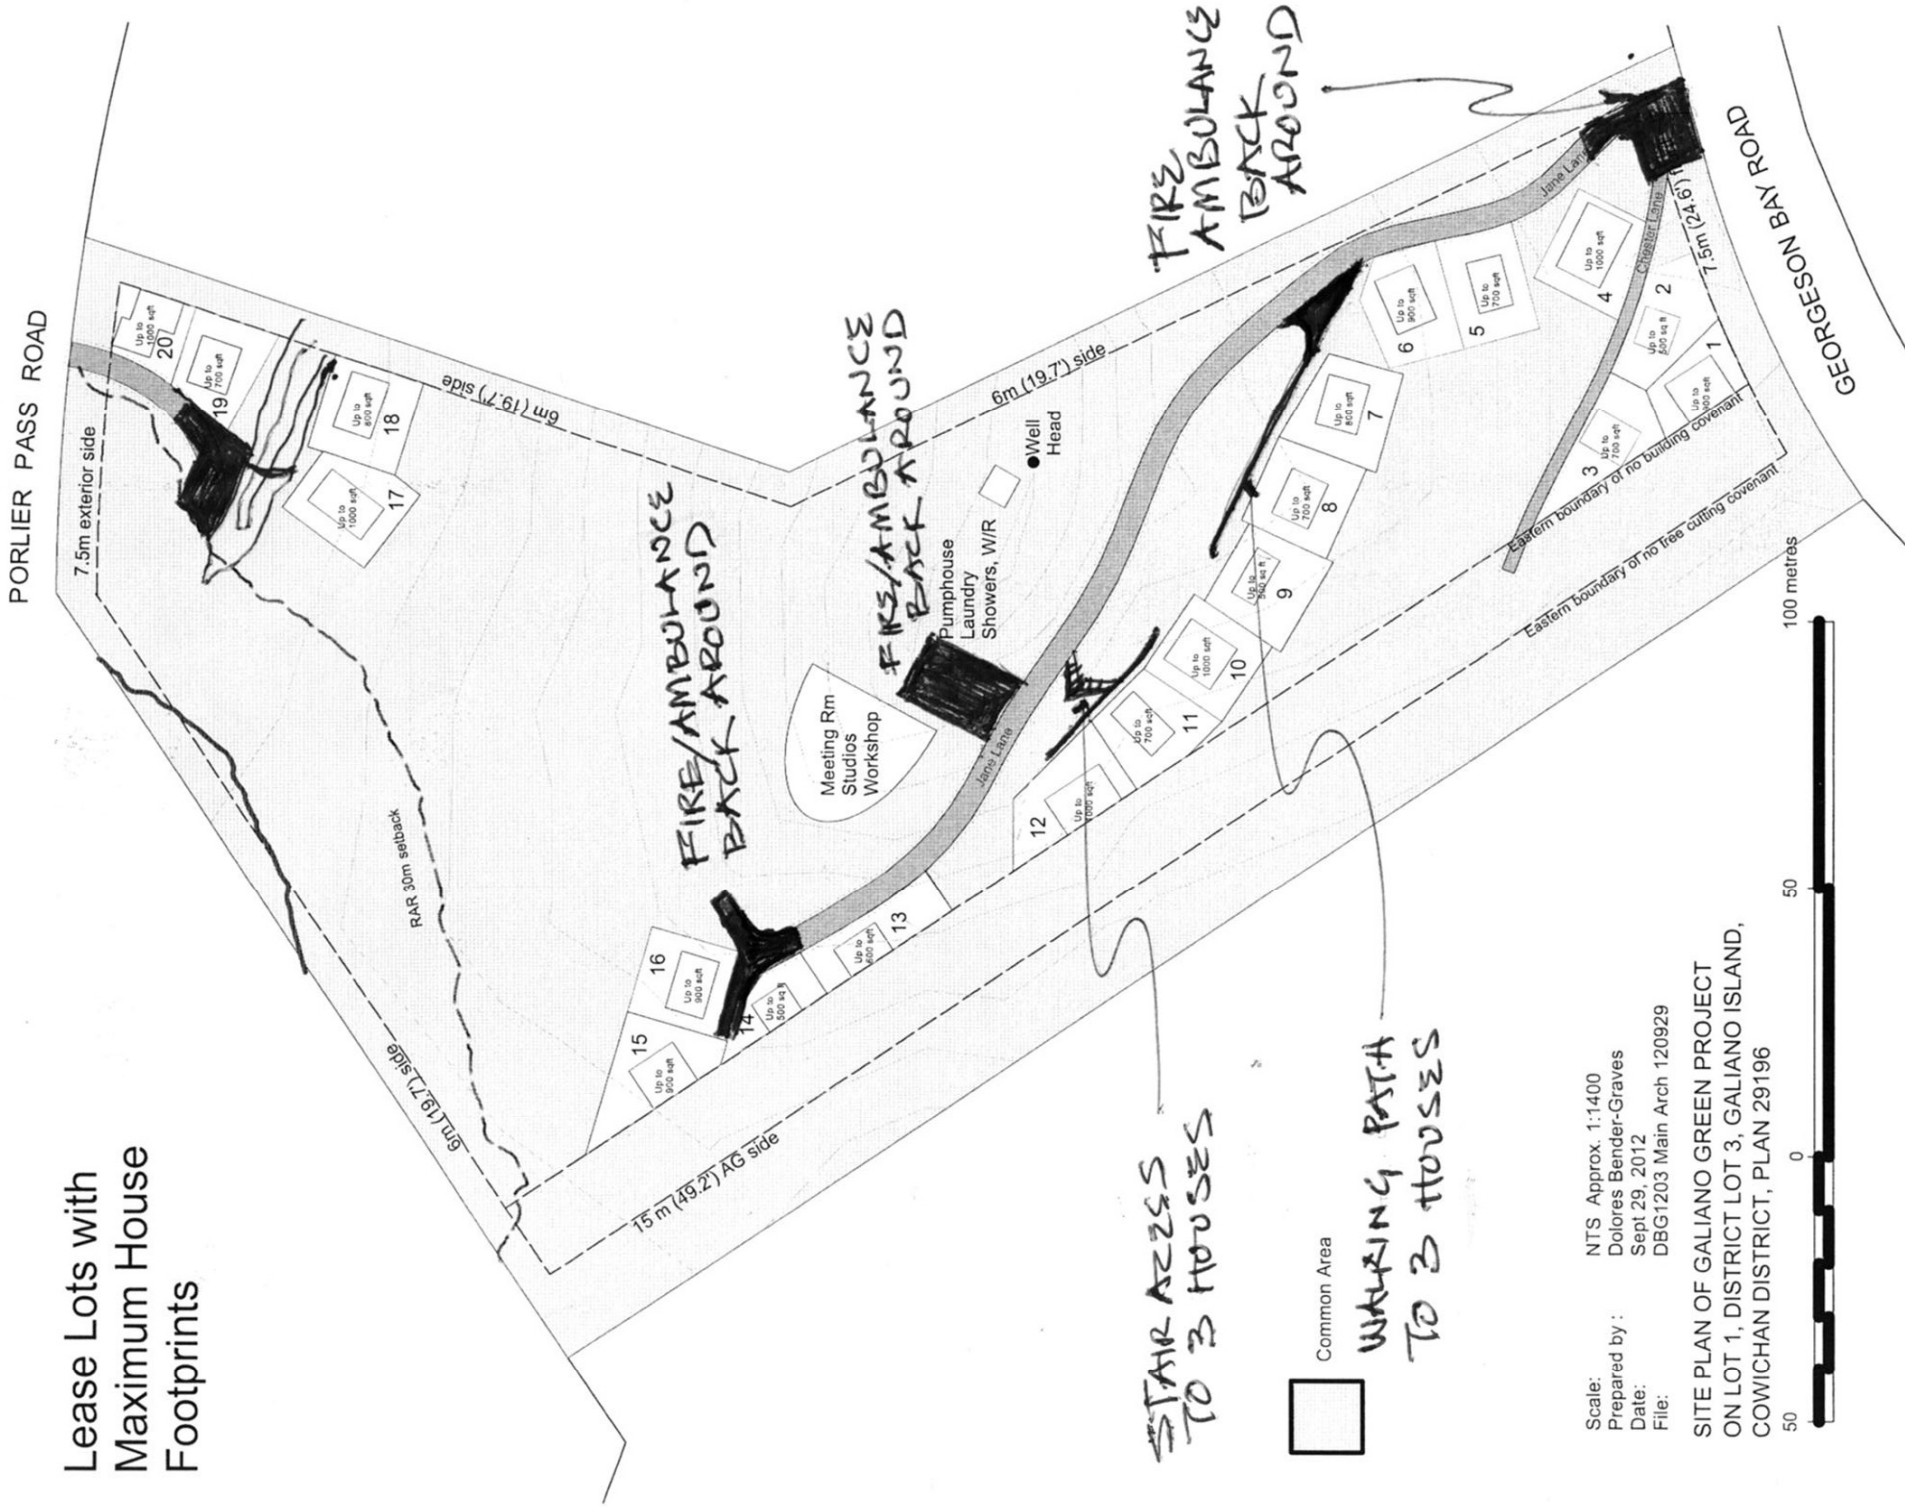

Scale: NTS Approx. 1:1400
 Prepared by: Dolores Bender-Graves
 Date: Sept. 29, 2012
 File: DBG1203 Main Arch 120929

SITE PLAN OF GALIANO GREEN PROJECT
 ON LOT 1, DISTRICT LOT 3, GALIANO ISLAND,
 COWICHAN DISTRICT, PLAN 29196

EMERGENCY SERVICE ACCESS